



Name	.....
Num	Mass :

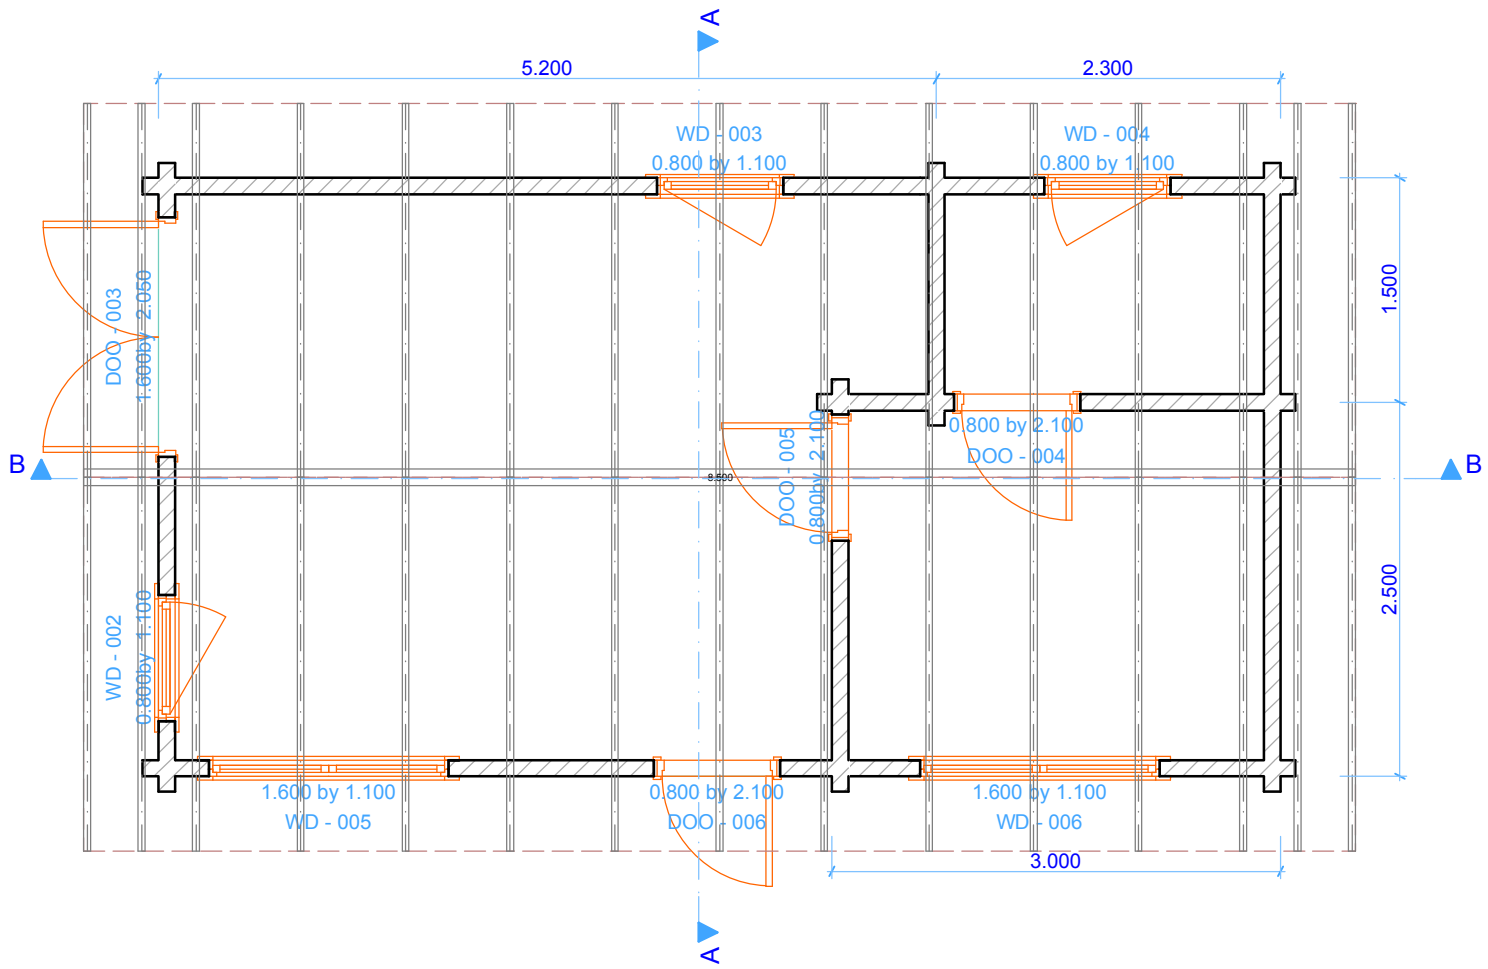

0.

Ground Floor


Name	.....
Num	Mass : 1:50

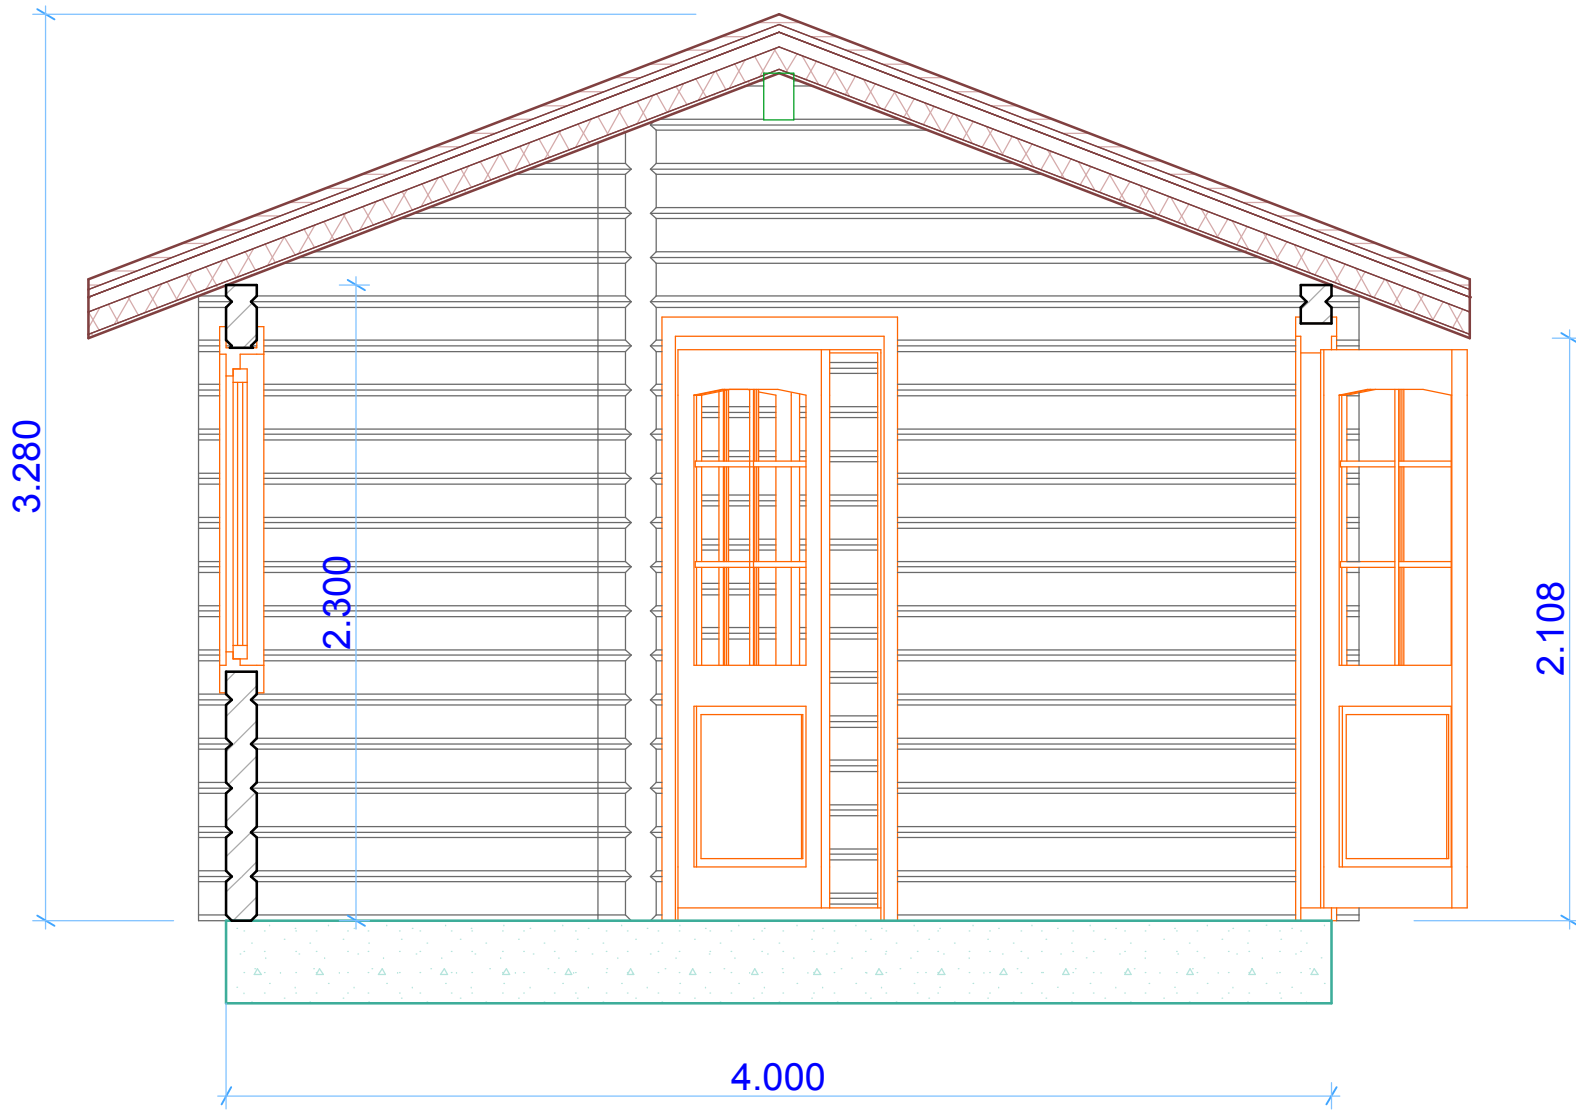

A

Building Section

Name	.....
Num	Mass : 1:27.07

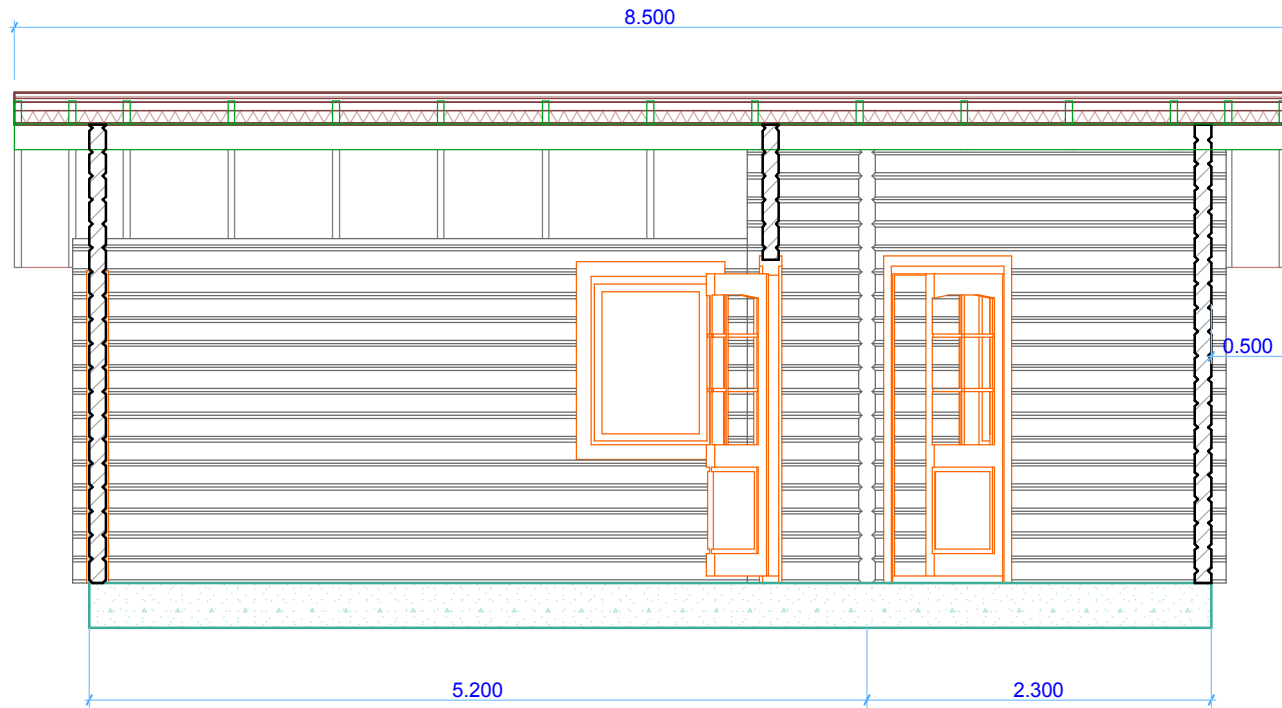

Name	.....
Num	Mass :